


Plaza South
 BASEMENT LEVEL GARAGE PLAN (+10'-0")
 1/16"=1'-0"

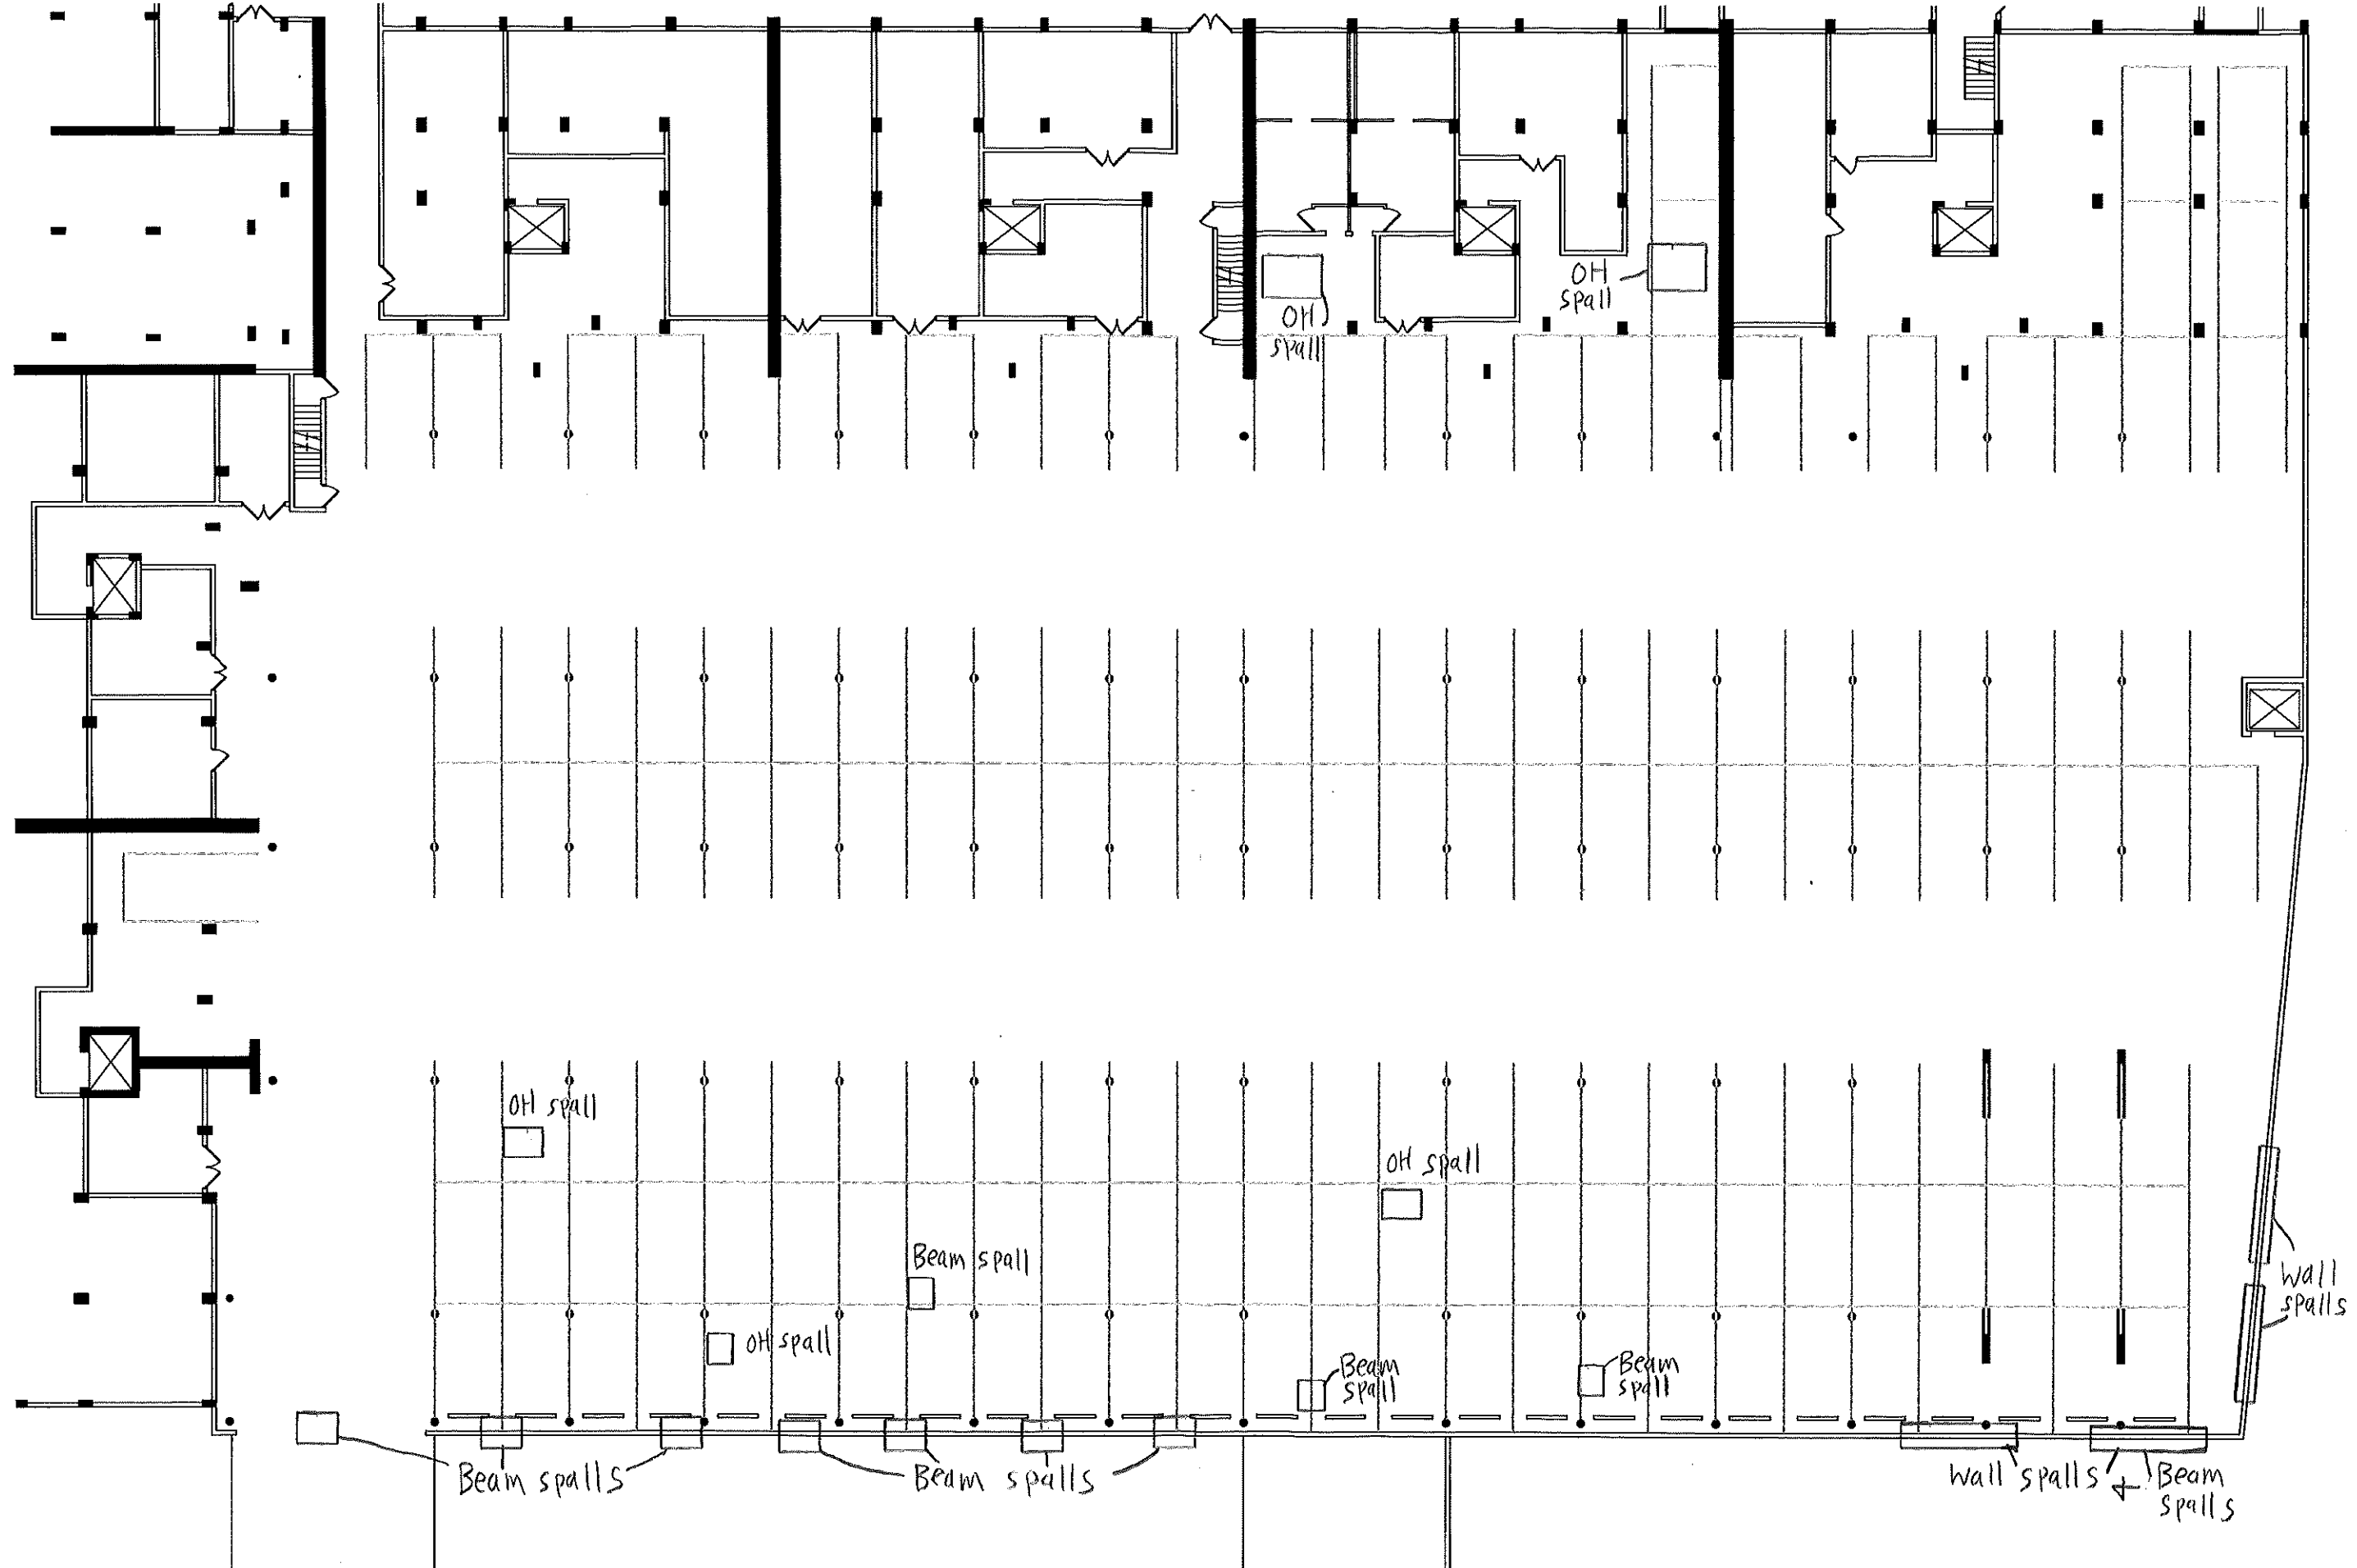



Plaza South
 LOWER GARAGE LEVEL PLAN (+19'-0")

1/16"=1'-0"

